



Perfil-28

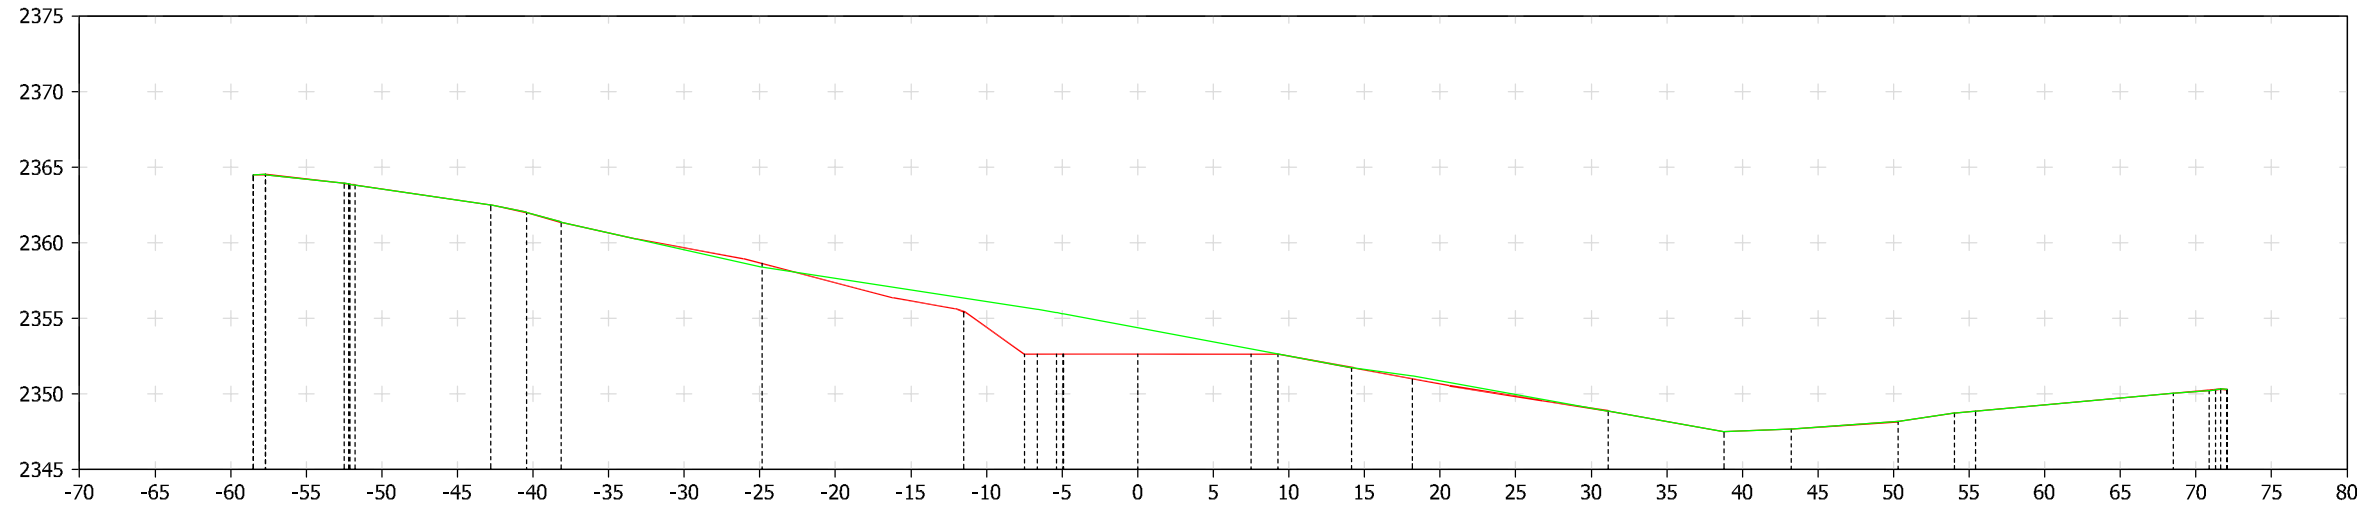

P.Q.	Cotes Rogies	Cota Sectió	Cota Terreny
	0.000	2364.478	2364.478
	0.000	2363.925	2363.925
	0.000	2362.493	2362.493
	0.000	2362.005	2362.005
	0.000	2361.362	2361.362
	0.241	2358.622	2358.381
	-0.894	2355.436	2356.330
	-3.074	2352.640	2355.714
	-2.745	2352.640	2355.385
0+080	-1.726	2352.640	2354.366
	-0.327	2352.640	2352.967
	-0.000	2352.640	2352.640
	0.011	2351.742	2351.731
	-0.200	2350.991	2351.190
	0.000	2348.877	2348.877
	0.000	2347.492	2347.492
	0.000	2347.687	2347.687
	0.000	2348.170	2348.170
	0.000	2348.737	2348.737
	0.000	2348.862	2348.862
	0.000	2350.035	2350.035
	-0.000	2350.233	2350.233

Perfil-29

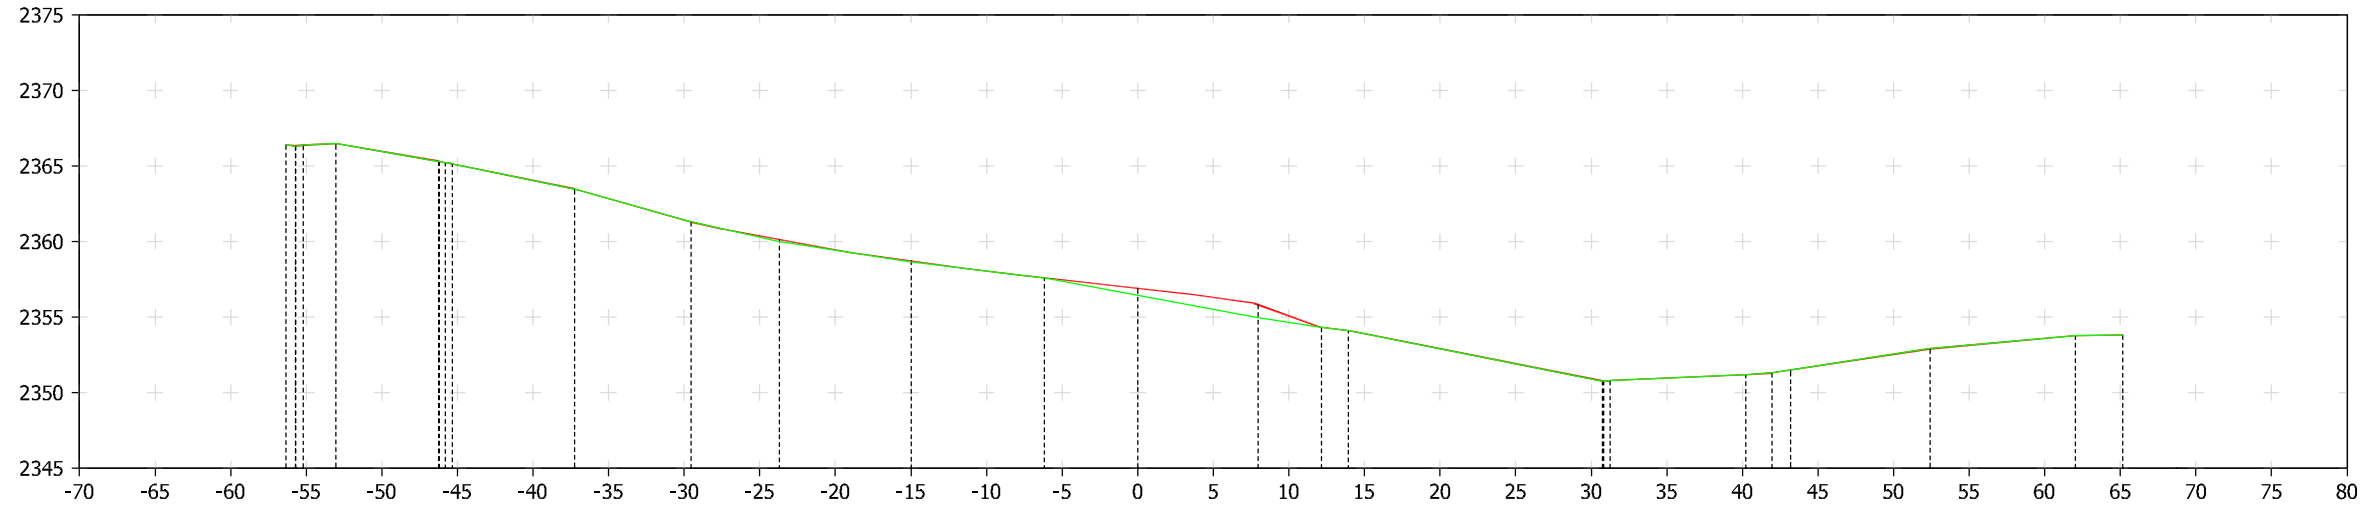

P.Q.	Cotes Rogies	Cota Sectió	Cota Terreny
	0.000	2366.409	2366.409
	0.000	2366.481	2366.481
	0.000	2365.309	2365.309
	0.000	2363.483	2363.483
	0.000	2361.300	2361.300
	0.148	2360.141	2359.994
	0.067	2358.717	2358.650
	0.009	2357.604	2357.595
0+090	0.462	2356.913	2356.451
	0.844	2355.823	2354.980
	0.000	2354.319	2354.319
	0.000	2354.115	2354.115
	0.000	2350.784	2350.784
	0.000	2351.190	2351.190
	0.000	2351.308	2351.308
	0.000	2352.916	2352.916
	0.000	2353.775	2353.775
	0.000	2353.813	2353.813

ENCÀRREC DE :



RAMON GANYET SOLÉ
Enginyer de Camins, C. i P.
25700 LA SEU D'URGELL

L'ENGINYER :

RAMON GANYET SOLÉ

NORD :

ARXIU :

3-TRA-TCB

ESCALA :

1:500

DATA :

DES. 2009

TREBALL :

ACCESSOS I SERVEIS COMPLEMENTARIS AL TCB. DE LA TOSA

PLANOL NÚM.

3

ESCALA GRÀFICA :



PLANOL :

ESTACIÓ INTERMITJA. Perfils transversals sortida. Full 5 de 6

3 DE 8